


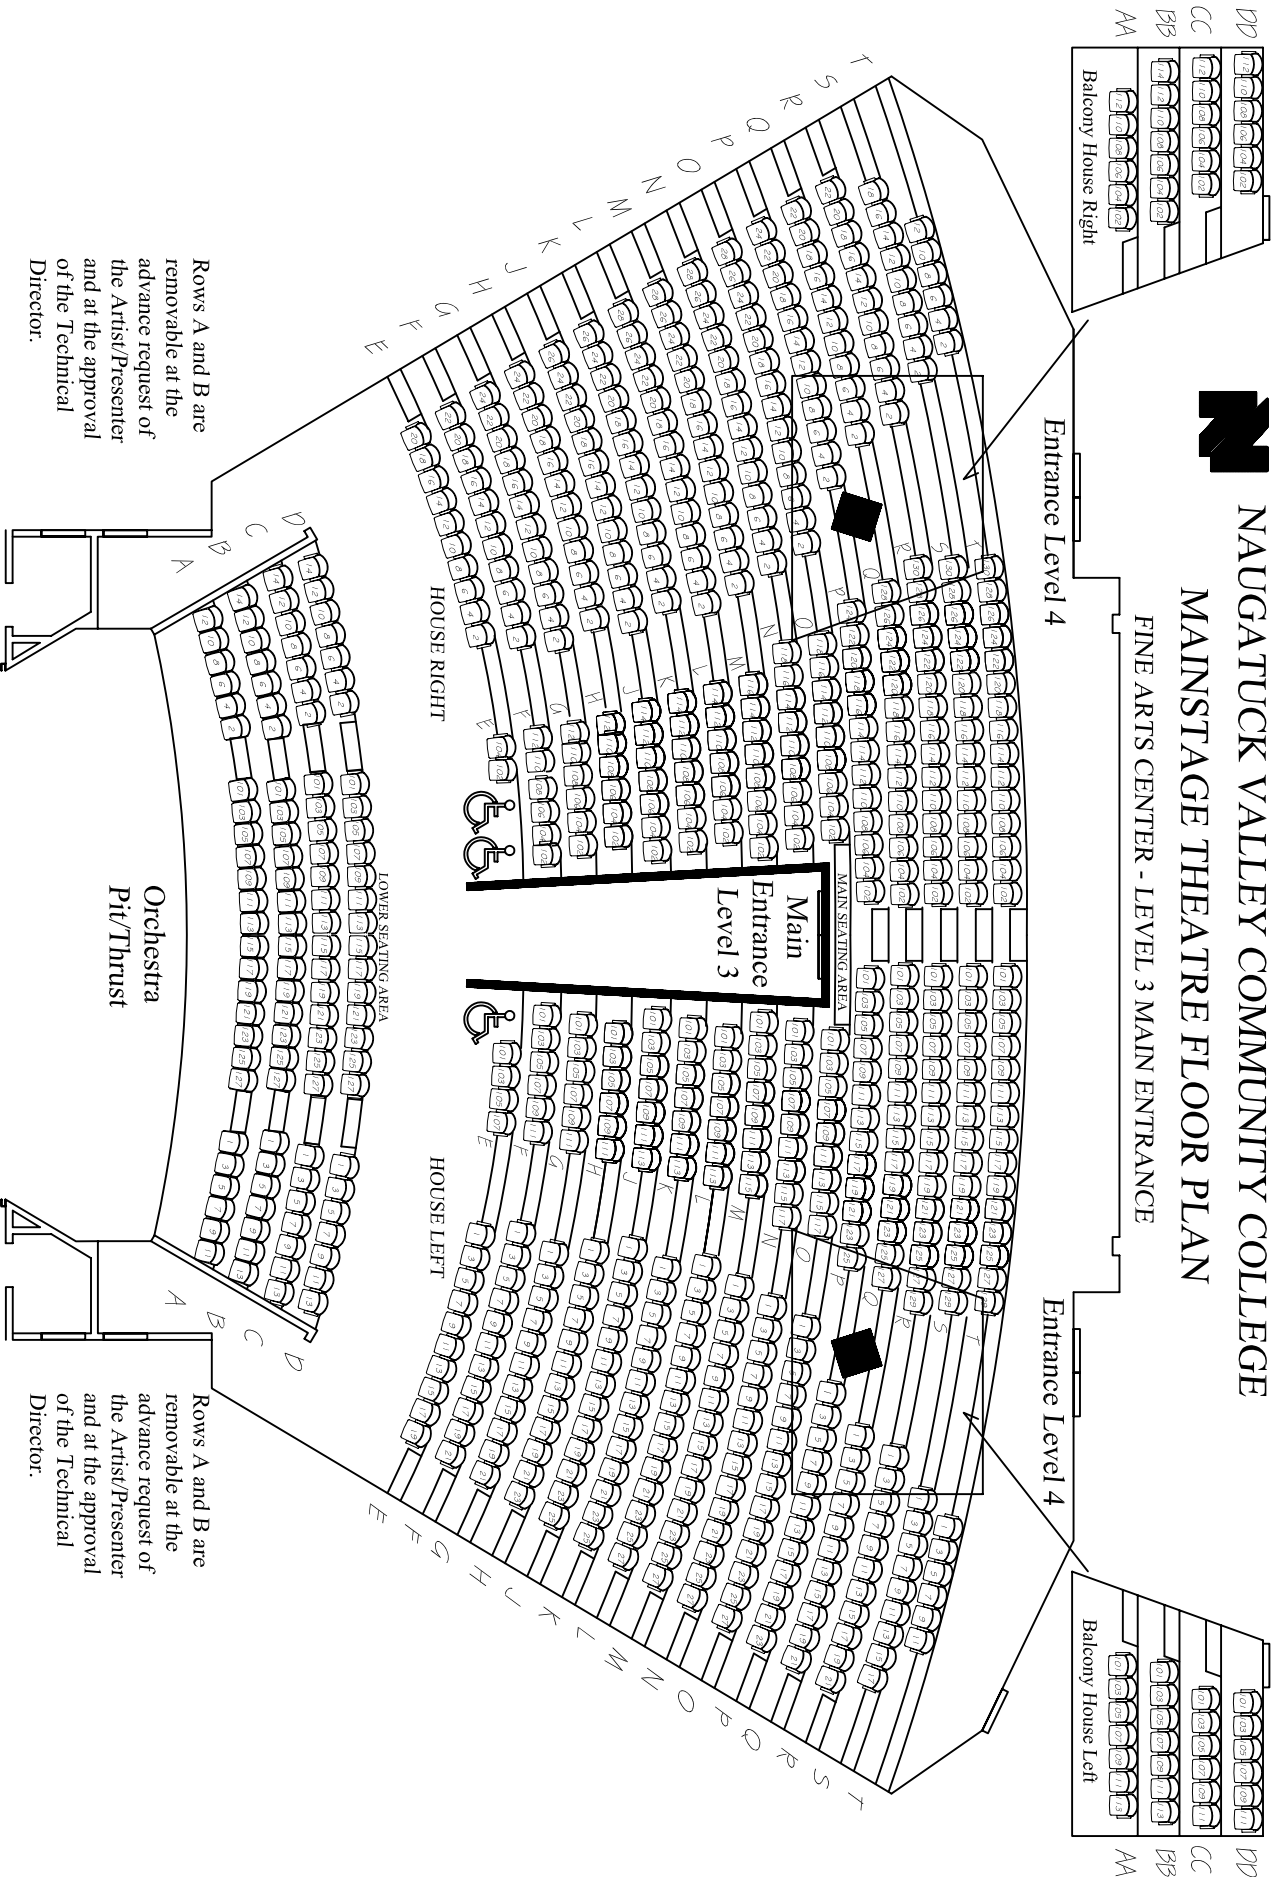

NAUGATUCK VALLEY COMMUNITY COLLEGE

MAINSTAGE THEATRE FLOOR PLAN

FINE ARTS CENTER - LEVEL 3 MAIN ENTRANCE



Rows A and B are removable at the advance request of the Artist/Presenter and at the approval of the Technical Director.

Rows A and B are removable at the advance request of the Artist/Presenter and at the approval of the Technical Director.